


\* SLOPE ANALYSIS AT TAILINGS DUMPS (A) & (B) => TOE OF GRADES

CROSS SECTION OF TOE & FILL LINE AT "FIRST RECLAIMED AREA"

(SEE MAP #6)

\* USE FOR RECLAMATION TOPO MAP GENERATION.  
 => WILL MOST LIKELY HAVE TO USE A 2.5:1 GRADE DUE TO 1/8" TAILINGS SIZE.

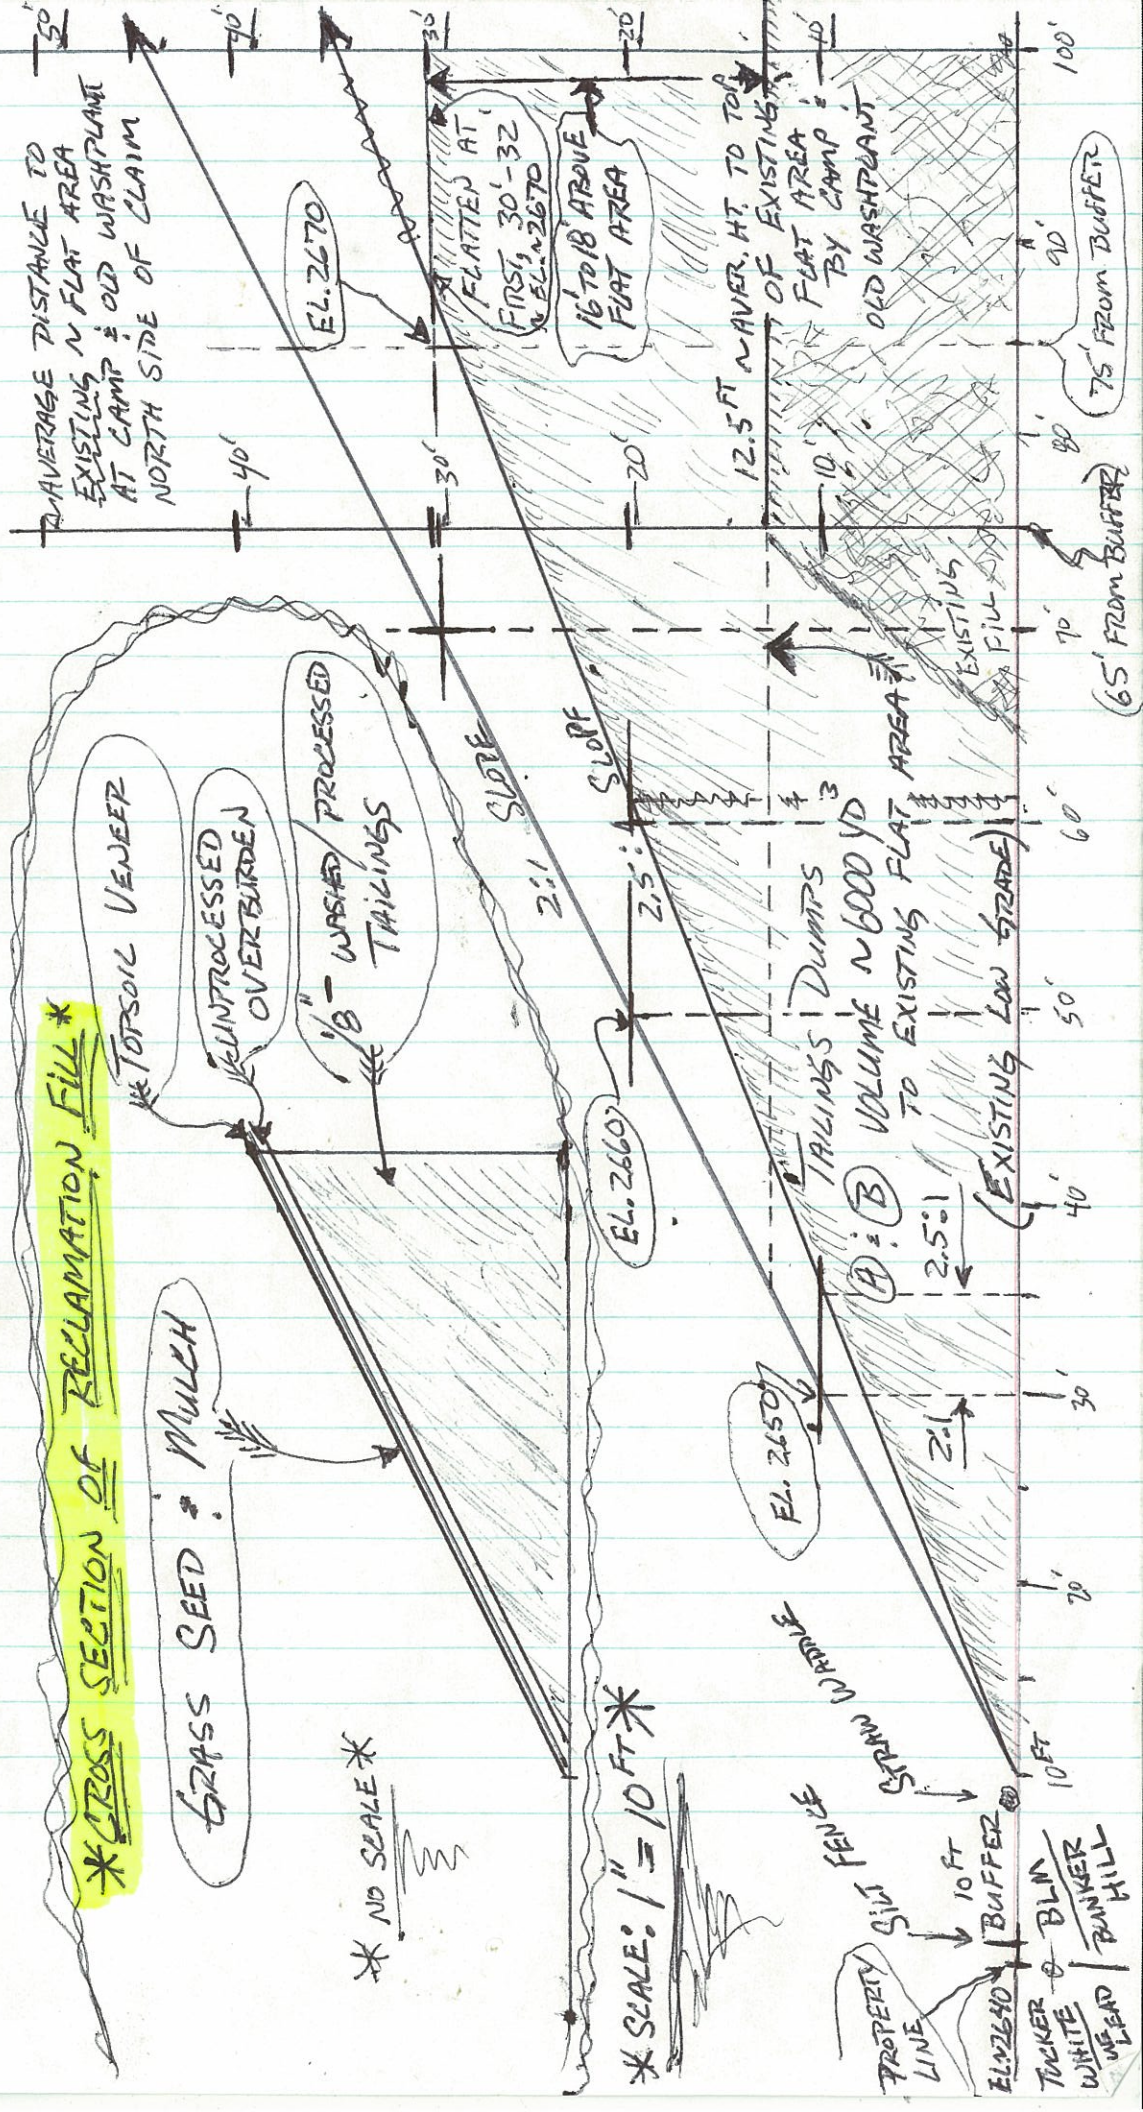

\* NO SCALE \*

\* SCALE: 1" = 10 FT \*

PROPERTY LINE

10 FT BUFFER

EL 2640

TUCKER WHITE LEAD

BLM BUNKER

10 FT

20

30

40

50

60

70

80

90

100

(65' FROM BUFFER)

(75' FROM BUFFER)

(A) & (B) VOLUME ~ 6000 YD TO EXISTING FLAT AREA

EXISTING FILL

EXISTING LOW GRADE

12.5 FT AVER. HT. TO TOP OF EXISTING

FLAT AREA BY CAMP

OLD WASHPLANT

16' TO 18' ABOVE FLAT AREA

FIRST, 30'-32' EL. 2670

FLATTEN AT

EL. 2670

40'

30'

20'

10'

0'

10'

20'

30'

40'

50'

60'

70'

80'

90'

100'