


PHASE 2

(Phase boundaries are approximate)

GENERAL OPERATION SEQUENCE:

Remove all surface vegetation. Pile, remove, and stockpile vegetative material for possible salvage (chipping, etc.). Stockpile topsoil for use in reclamation. Excavate to bedrock. Move unprocessed material from Area 2T to 2S stockpile. Process gravels and haul tailings to stockpile, 2T. These stockpiled tailings will be used for reclamation during the final phases of the mining operation. Reclamation procedures will be conducted concurrently with mining operations. Tailings will be placed to a desired thickness and contoured to desired topography, then covered with a veneer of soil. Vegetation will be replanted as needed and erosion control measures established.

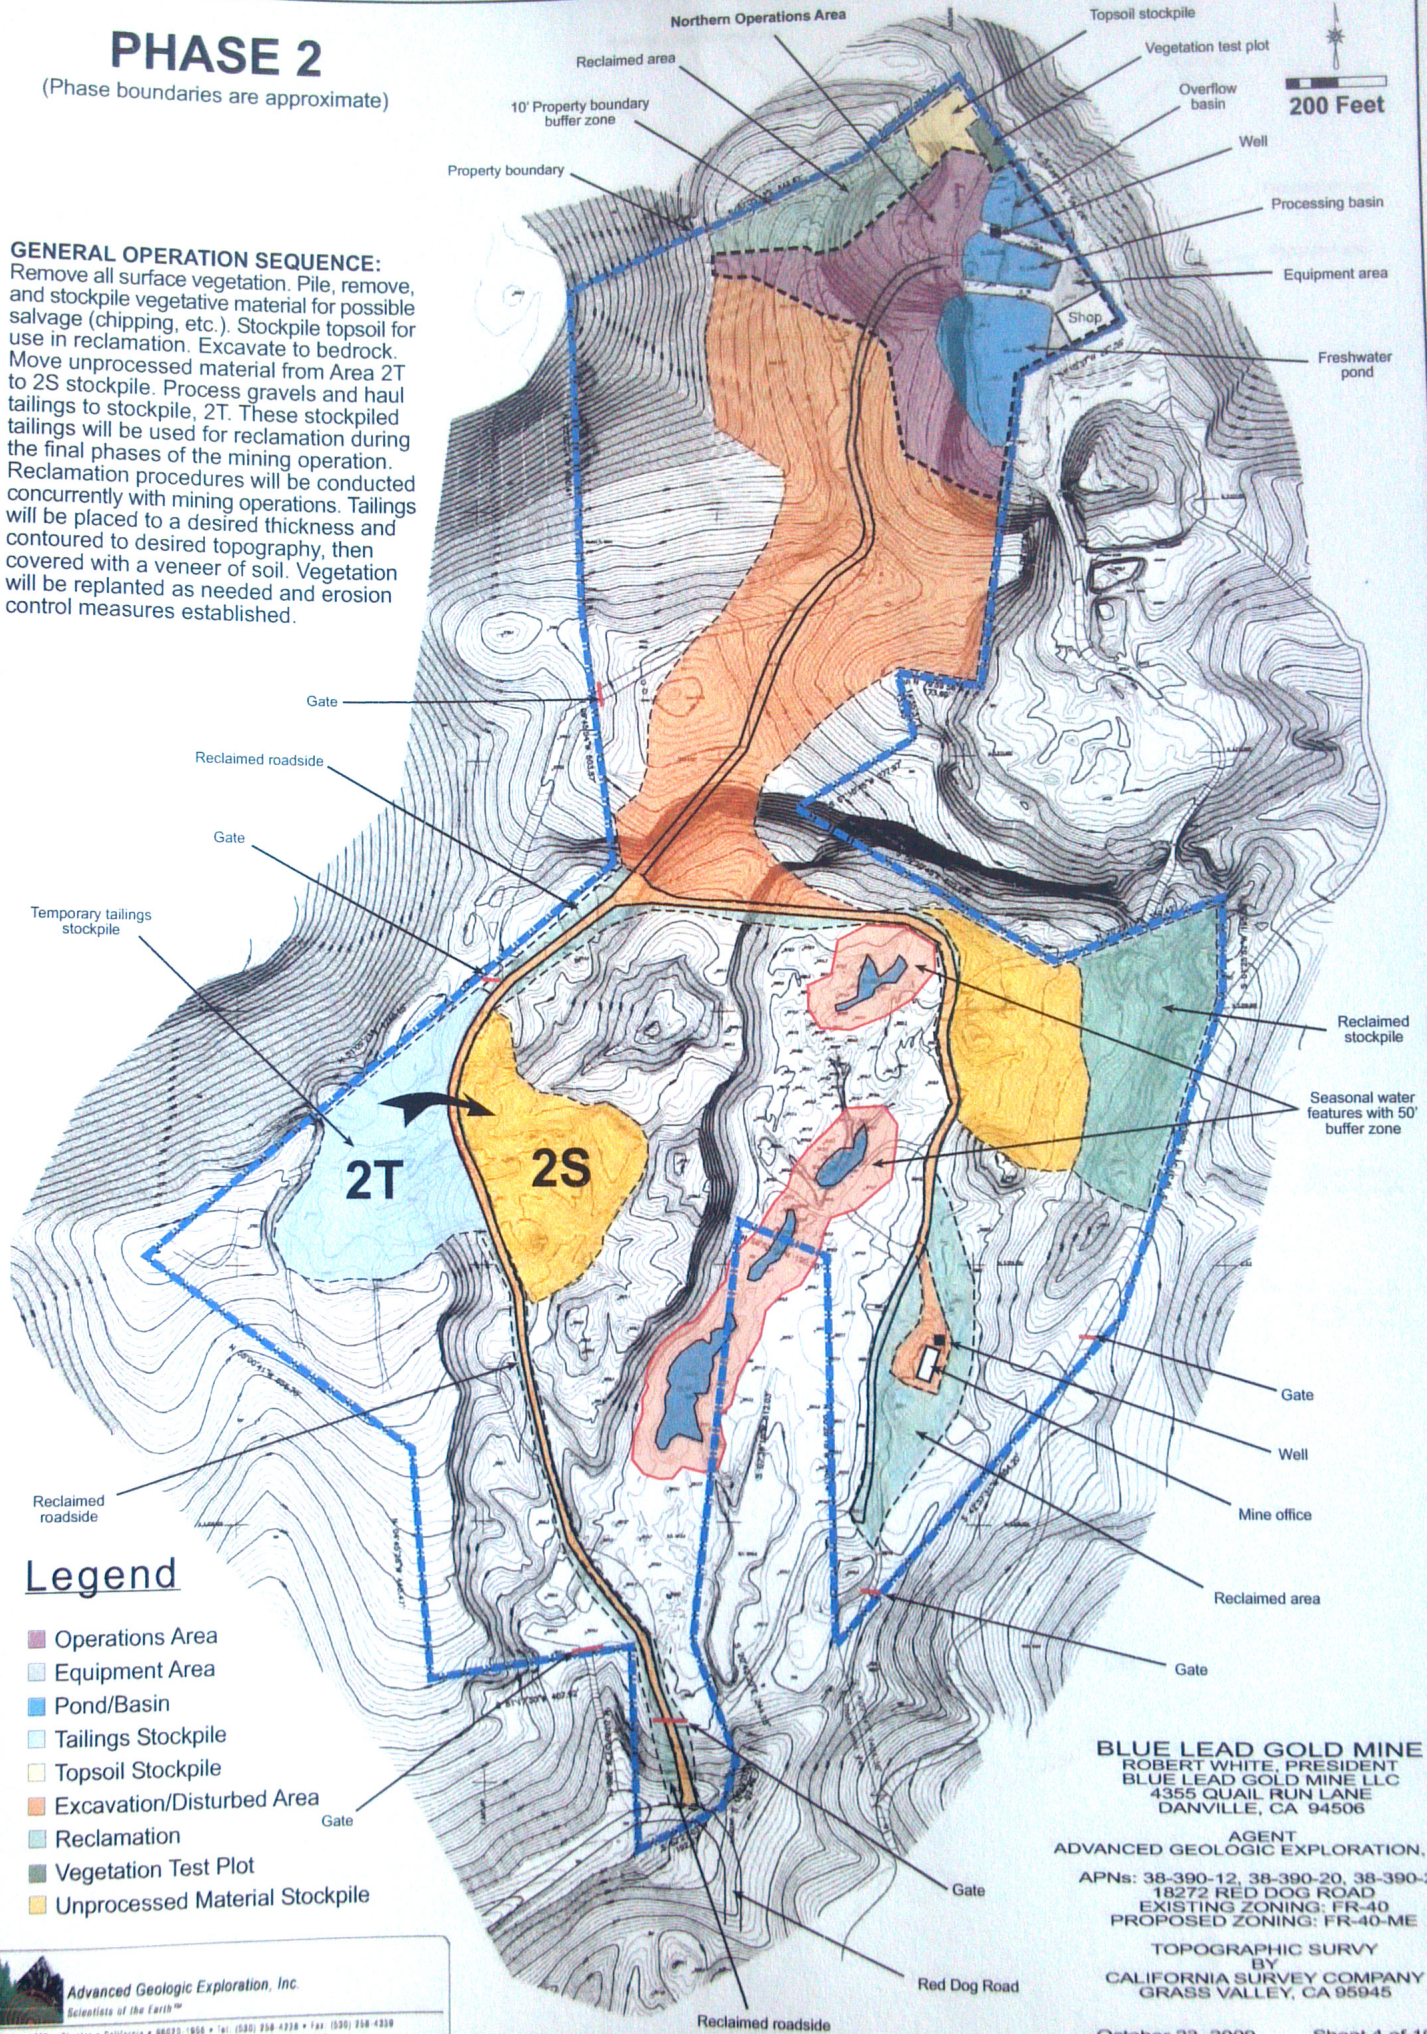

Legend

- Operations Area
- Equipment Area
- Pond/Basin
- Tails Stockpile
- Topsoil Stockpile
- Excavation/Disturbed Area
- Reclamation
- Vegetation Test Plot
- Unprocessed Material Stockpile

BLUE LEAD GOLD MINE
ROBERT WHITE, PRESIDENT
BLUE LEAD GOLD MINE LLC
4355 QUAIL RUN LANE
DANVILLE, CA 94506

AGENT
ADVANCED GEOLOGIC EXPLORATION, INC.
APNs: 38-390-12, 38-390-20, 38-390-21
18272 RED DOG ROAD
EXISTING ZONING: FR-40
PROPOSED ZONING: FR-40-ME
TOPOGRAPHIC SURVY
BY
CALIFORNIA SURVEY COMPANY
GRASS VALLEY, CA 95945

October 23, 2009

Sheet 4 of 10



Advanced Geologic Exploration, Inc.
Scientists of the Earth™

P.O. Box 1800 • Chester • California • 95626 • Tel: (530) 258-4338 • Fax: (530) 258-4338
e-mail: info@advancedgeologic.com • Web Site: http://www.advancedgeologic.com