


PHASE 3

(Phase boundaries are approximate)

GENERAL OPERATION SEQUENCE:

Remove all surface vegetation. Pile, remove, and stockpile vegetative material for possible salvage (chipping, etc.). Stockpile topsoil for use in reclamation. Excavate to bedrock. Process gravels and replace into fully excavated areas. Excess tailings will be hauled to sluice tunnel closure, 3T. Excavate Southern Operations Area and haul unprocessed material to stockpile, 3S. Reclamation procedures will be conducted concurrently with mining operations. Tailings will be placed to a desired thickness and contoured to desired topography, then covered with a veneer of soil. Vegetation will be replanted as needed and erosion control measures established.

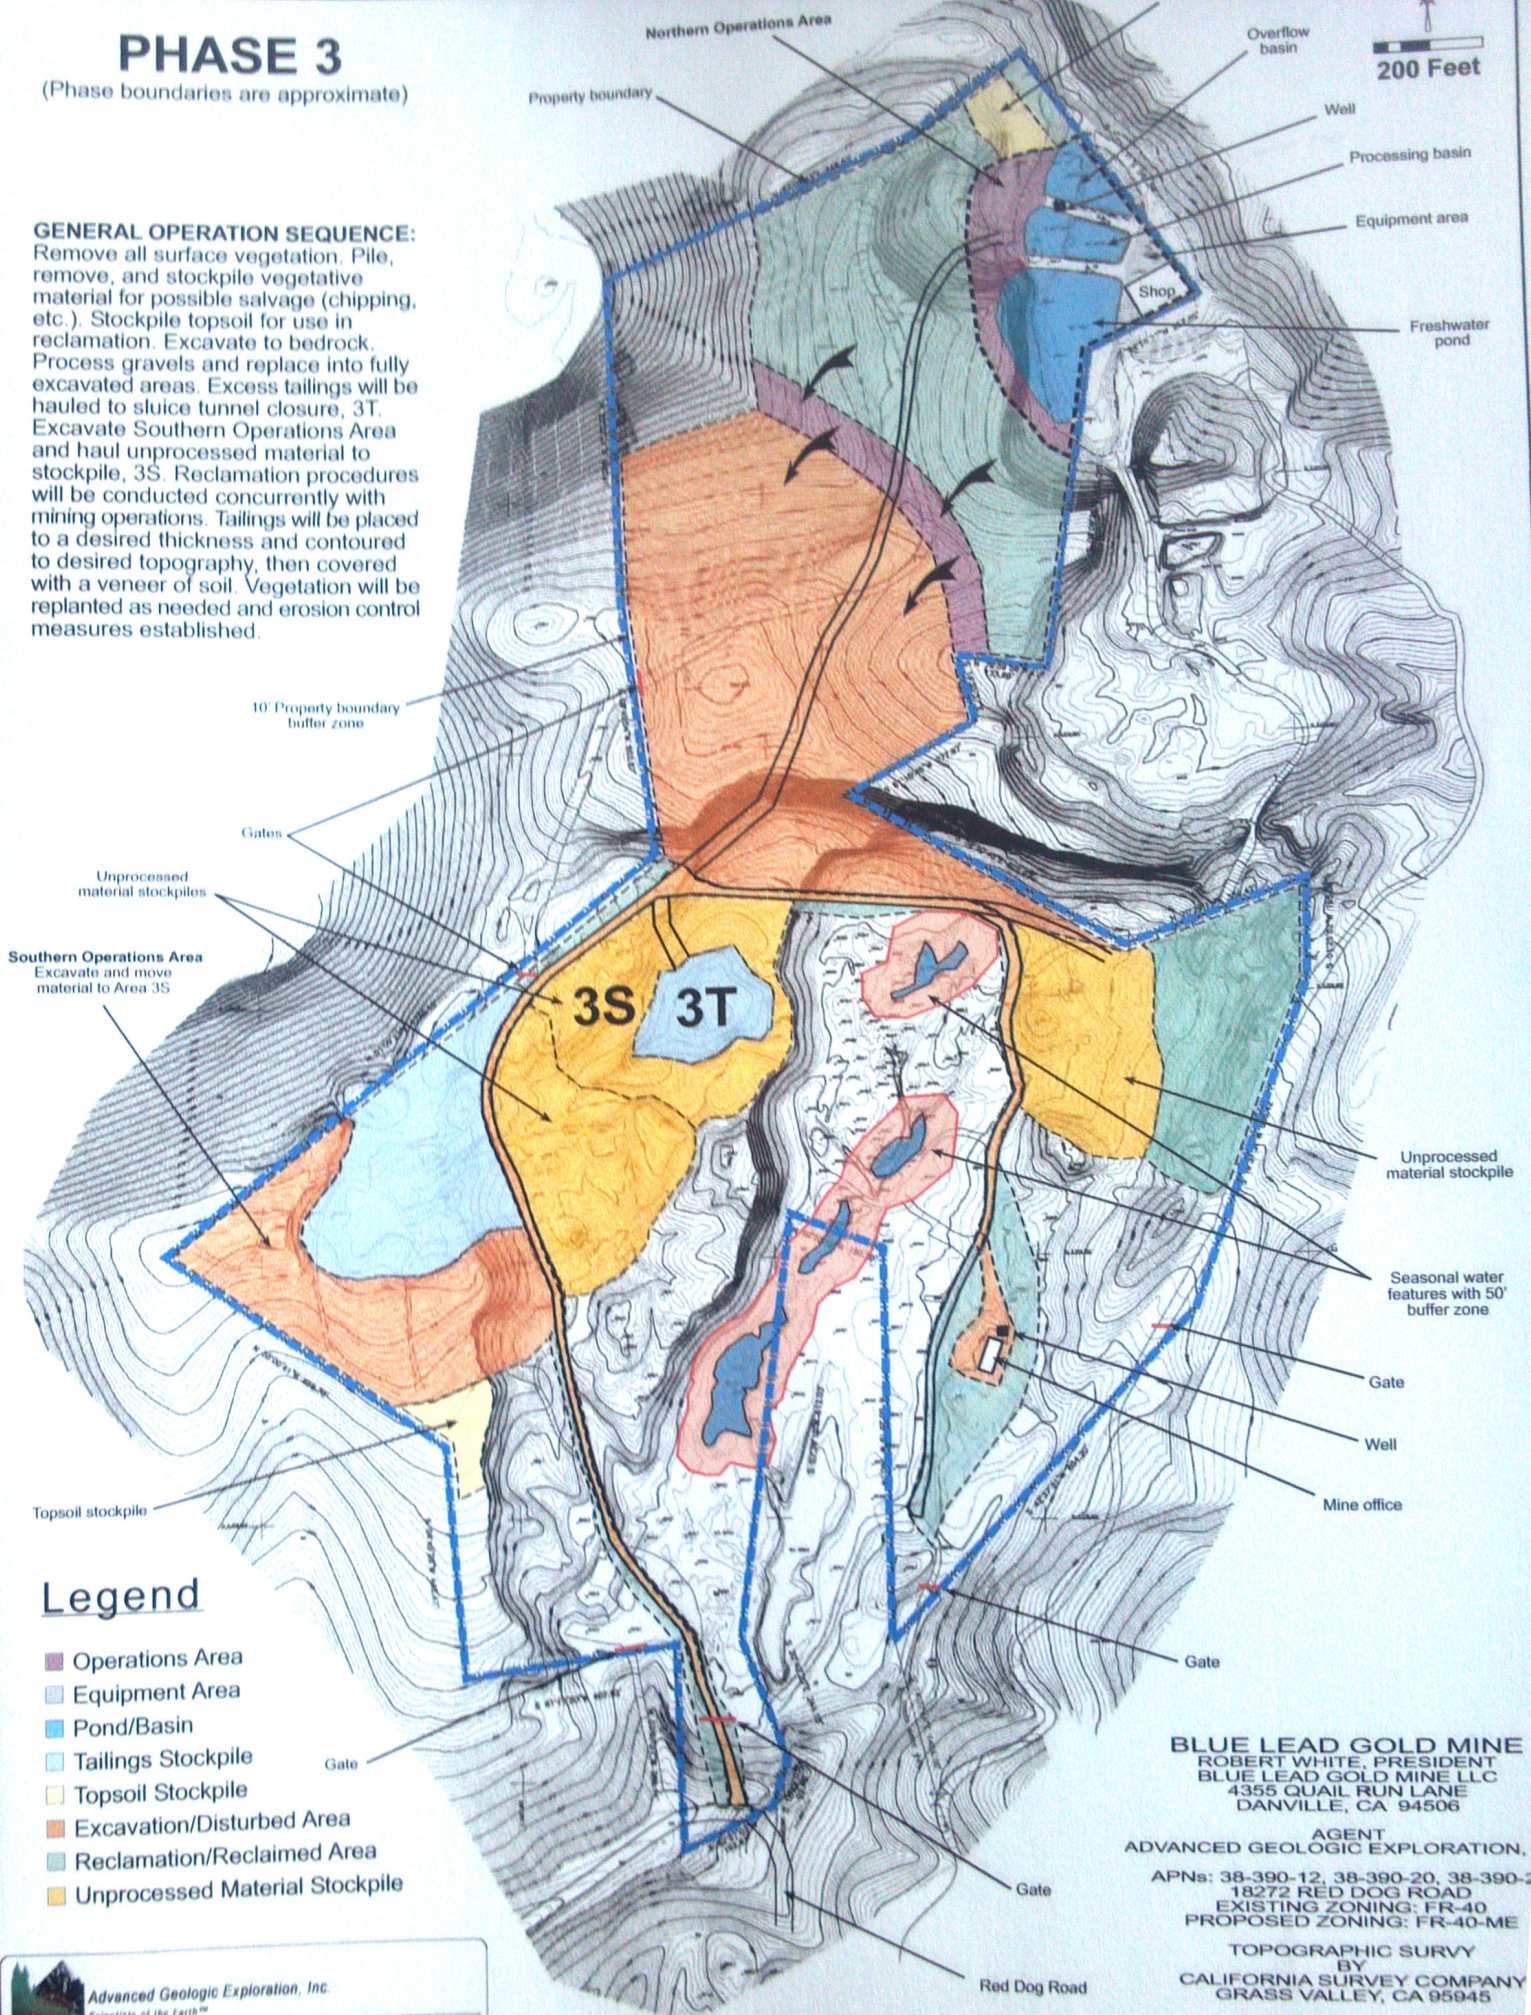

BLUE LEAD GOLD MINE
 ROBERT WHITE, PRESIDENT
 BLUE LEAD GOLD MINE LLC
 4355 QUAIL RUN LANE
 DANVILLE, CA 94506

AGENT
 ADVANCED GEOLOGIC EXPLORATION,
 APNs: 38-390-12, 38-390-20, 38-390-21
 18272 RED DOG ROAD
 EXISTING ZONING: FR-40
 PROPOSED ZONING: FR-40-ME

TOPOGRAPHIC SURVEY
 BY
 CALIFORNIA SURVEY COMPANY
 GRASS VALLEY, CA 95945

October 23, 2009

Sheet 5 of 1