


PHASE 4

(Phase boundaries are approximate)

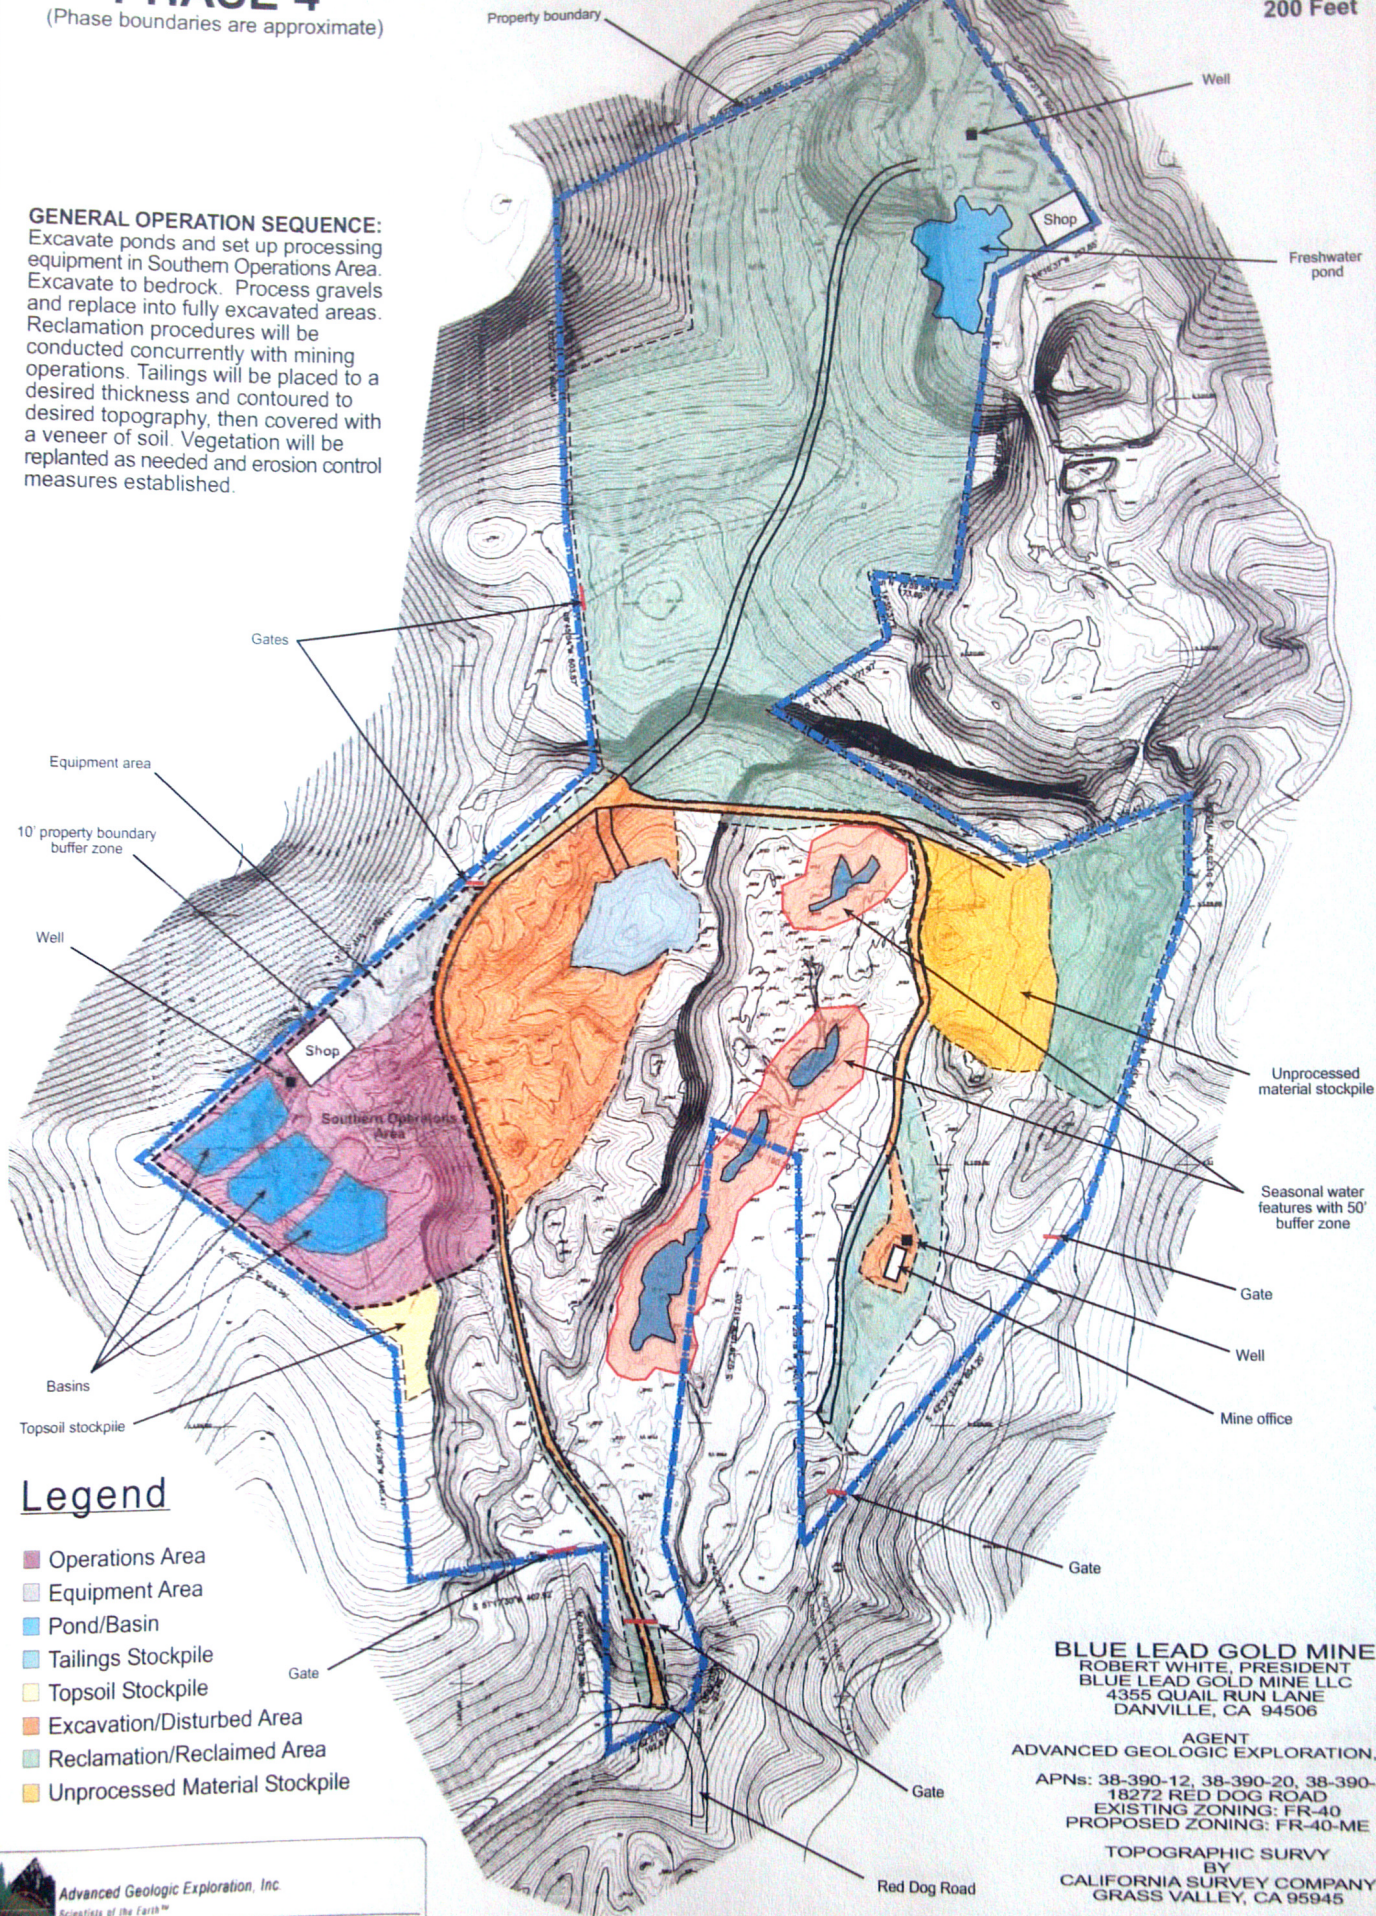

GENERAL OPERATION SEQUENCE:
Excavate ponds and set up processing equipment in Southern Operations Area. Excavate to bedrock. Process gravels and replace into fully excavated areas. Reclamation procedures will be conducted concurrently with mining operations. Tailings will be placed to a desired thickness and contoured to desired topography, then covered with a veneer of soil. Vegetation will be replanted as needed and erosion control measures established.



Legend

- Operations Area
- Equipment Area
- Pond/Basin
- Tailings Stockpile
- Topsoil Stockpile
- Excavation/Disturbed Area
- Reclamation/Reclaimed Area
- Unprocessed Material Stockpile

BLUE LEAD GOLD MINE
ROBERT WHITE, PRESIDENT
BLUE LEAD GOLD MINE LLC
4355 QUAIL RUN LANE
DANVILLE, CA 94506

AGENT
ADVANCED GEOLOGIC EXPLORATION, INC.

APNs: 38-390-12, 38-390-20, 38-390-21
18272 RED DOG ROAD
EXISTING ZONING: FR-40
PROPOSED ZONING: FR-40-ME

TOPOGRAPHIC SURVEY
BY
CALIFORNIA SURVEY COMPANY
GRASS VALLEY, CA 95945



Advanced Geologic Exploration, Inc.
Scientists of the Earth™

P.O. Box 1858 • Chester • California • 95312-1858 • Tel: (530) 738-4238 • Fax: (530) 738-4238
E-mail: info@advancedgeologic.com • Web Site: http://www.advancedgeologic.com

October 23, 2009

Sheet 6 of 10