


PHASE 5

(Phase boundaries are approximate)

GENERAL OPERATION SEQUENCE:

Remove all surface vegetation. Pile, remove, and stockpile vegetative material for possible salvage (chipping, etc.). Stockpile topsoil in designated area. Excavate to bedrock. Process gravels and replace tailings into fully excavated areas. Once an area has been sufficiently mined, reclamation can begin. Tailings will be placed to a desired thickness and contoured to desired topography, then covered with a veneer of soil. Vegetation will be replanted as needed and erosion control measures established.

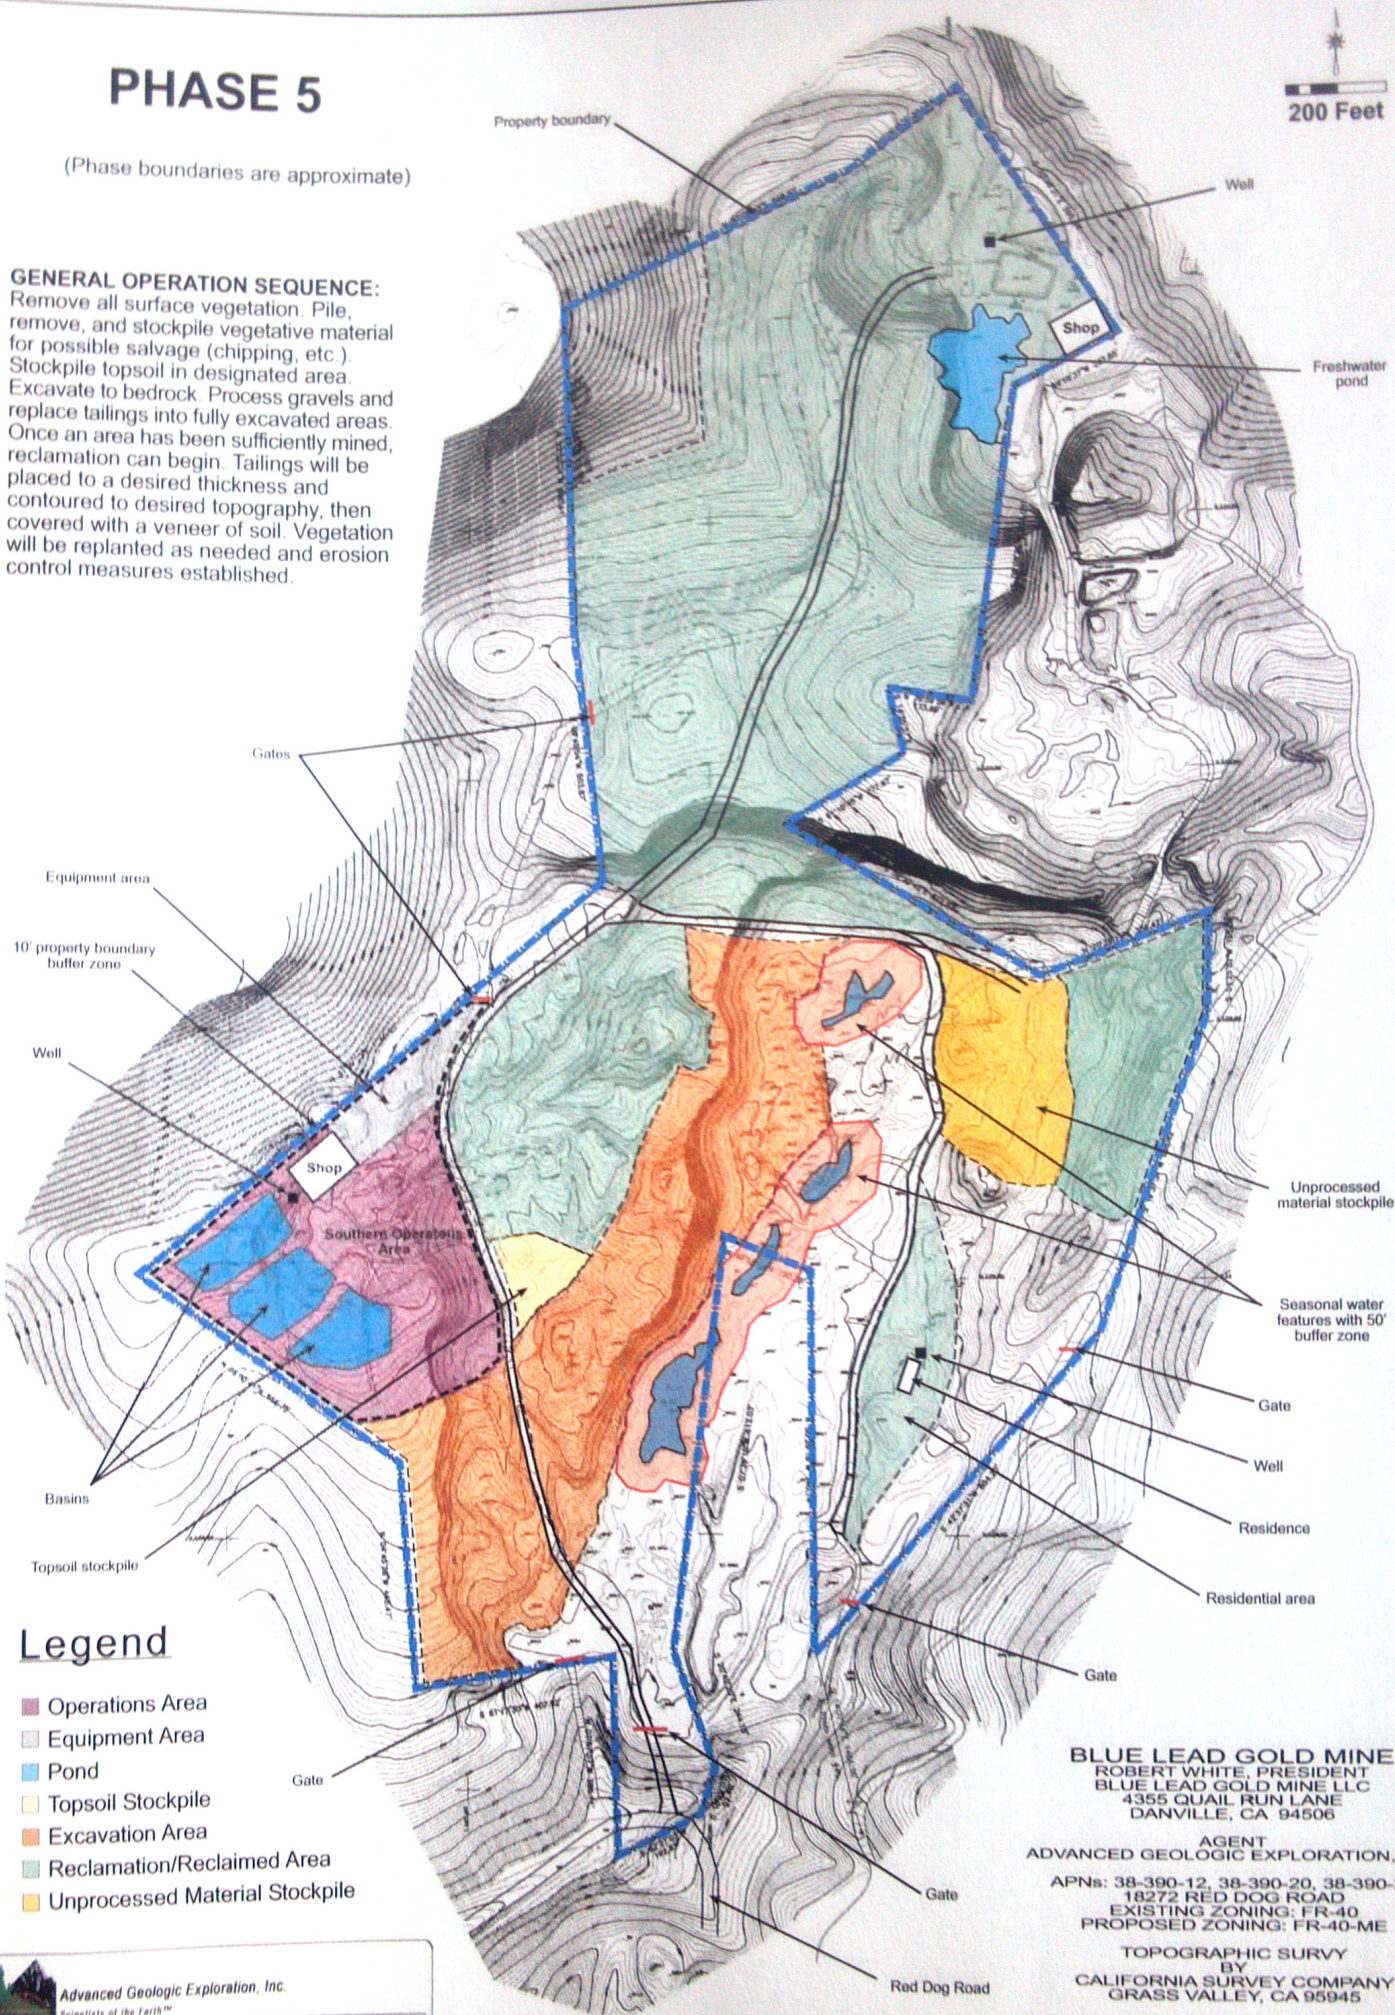

Legend

- Operations Area
- Equipment Area
- Pond
- Topsoil Stockpile
- Excavation Area
- Reclamation/Reclaimed Area
- Unprocessed Material Stockpile

BLUE LEAD GOLD MINE
 ROBERT WHITE, PRESIDENT
 BLUE LEAD GOLD MINE LLC
 4355 QUAIL RUN LANE
 DANVILLE, CA 94506

AGENT
 ADVANCED GEOLOGIC EXPLORATION, II
 APNs: 38-390-12, 38-390-20, 38-390-21
 18272 RED DOG ROAD
 EXISTING ZONING: FR-40
 PROPOSED ZONING: FR-40-ME
 TOPOGRAPHIC SURVEY
 BY
 CALIFORNIA SURVEY COMPANY
 GRASS VALLEY, CA 95945